


- 7. Pavers on Pedestals
- 6. Drainage Composite
- 5. Protection Course
- 4. CM100
- 3. Polyester Fabric
- 2. CM100
- 1. Deck

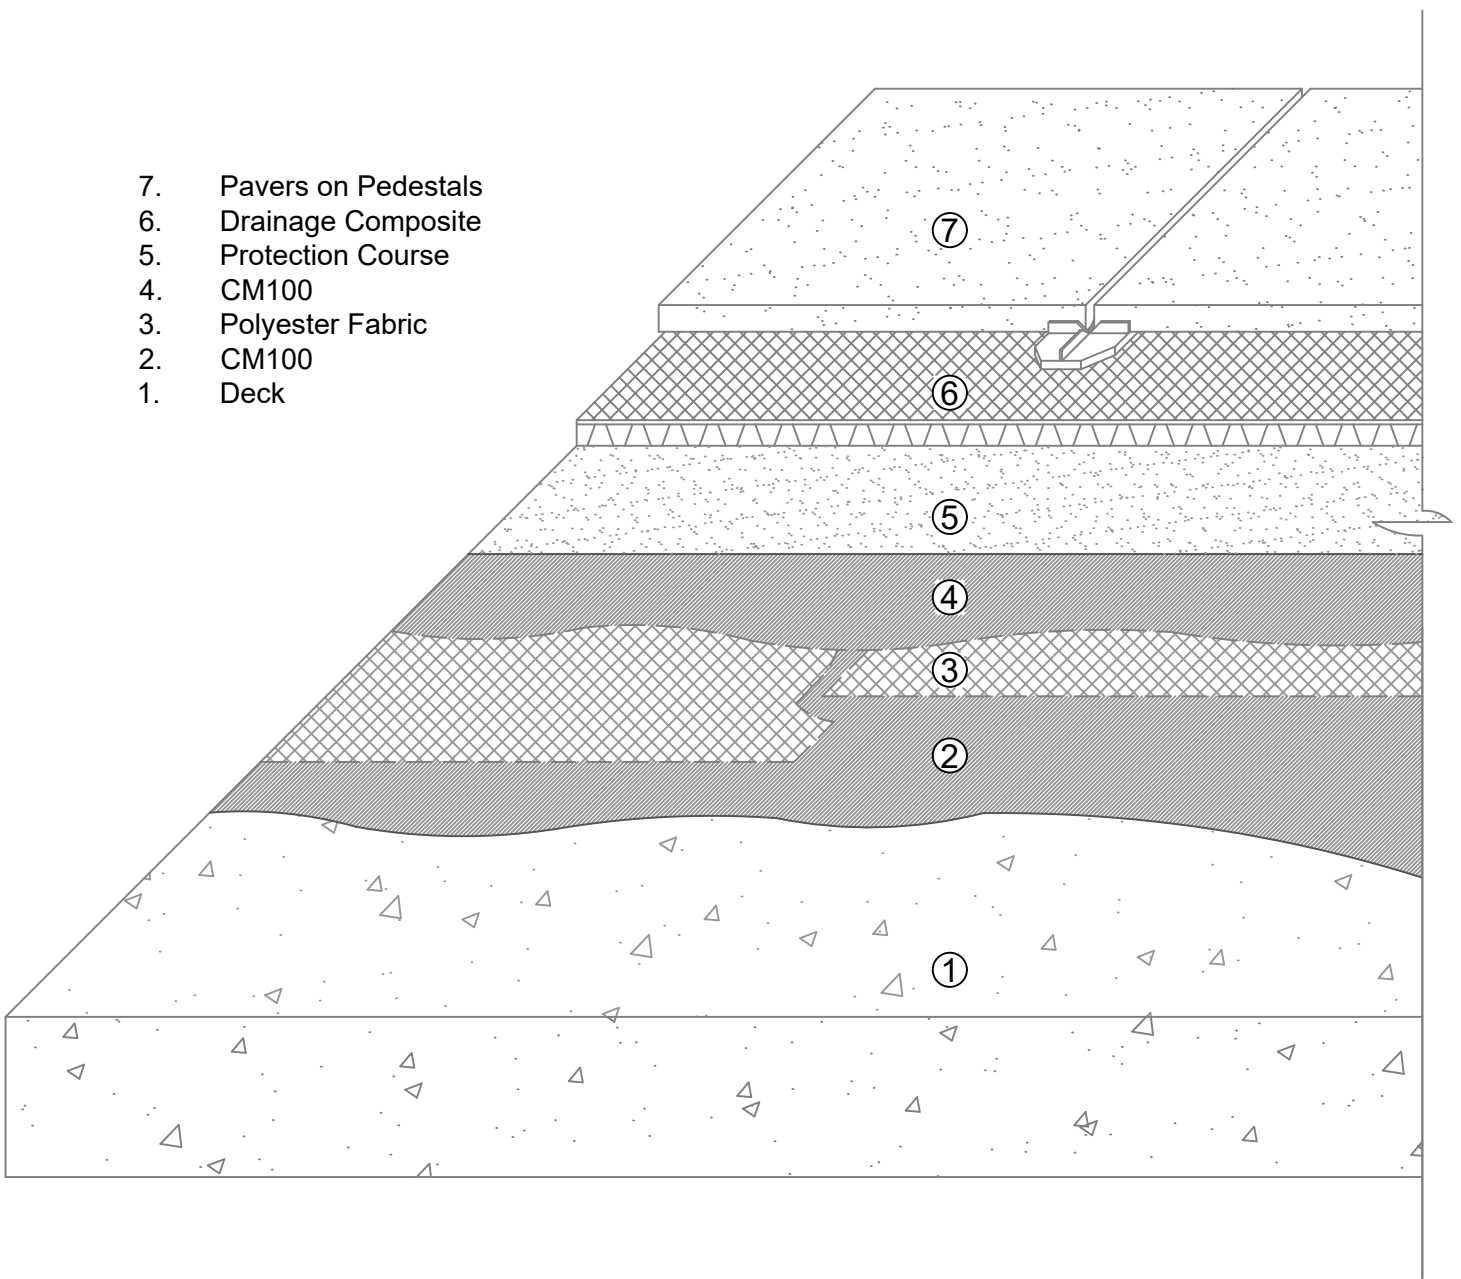

Notes:

- 1. Detail showing CM100, a two ply reinforced, cold-applied, fast curing waterproofing membrane system incorporating insulation and pavers.

CM100 WATERPROOFING - HIGH BUILD SYSTEM

SYSTEM DETAIL

INSULATED PLAZA DECK with PAVERS

Scale: N.T.S.

Plot: 1:5

Issued: 08-14-97

Revision: 02

CM-HB02



15 Wallsend Drive, Toronto ON M1E 3X6
 Technical Services - 800-486-1278
 Email: techservices@henry.com
 www.ca.henry.com