


1. Metal Cap Flashing
2. Metal Flashing
3. Pavers or stone ballast
4. Filter Fabric
5. Insulation
6. Protection Course
7. CM100
8. Polyester Reinforcement
9. Elastomeric Flashing Membrane
10. CM100
11. CM100
12. Deck
13. HE925 BES Sealant

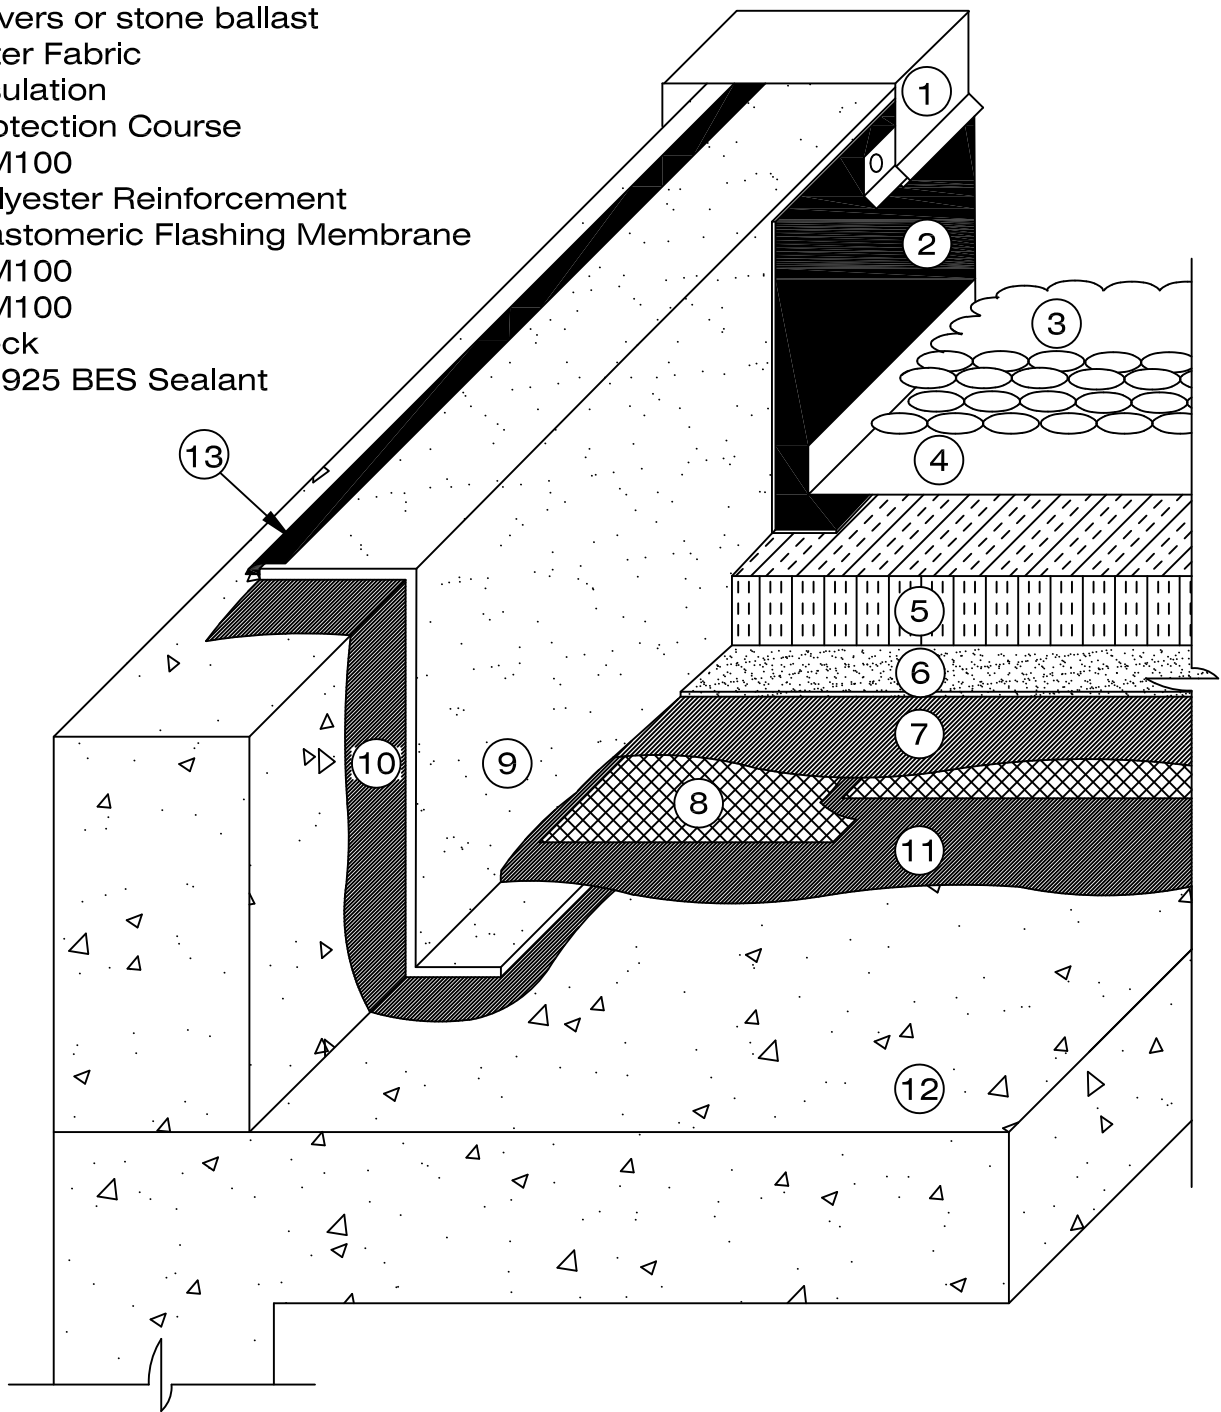

Notes:

1. System detail flashing membrane is elastomeric flashing sheet.
2. The Polyfab reinforcement overlaps approximately $\frac{1}{4}$ ". A coat of CM100 must be applied at the laps as shown.

Henry
COMPANY®

CM100 MEMBRANE - HIGH BUILD SYSTEM

SCALE: N.T.S.

CONCEALED ELASTOMERIC FLASHING MEMBRANE

05-05-09

**CONCRETE CURB
DETAIL**

CM-HB08